


FIGURE 4 General piping installation diagram

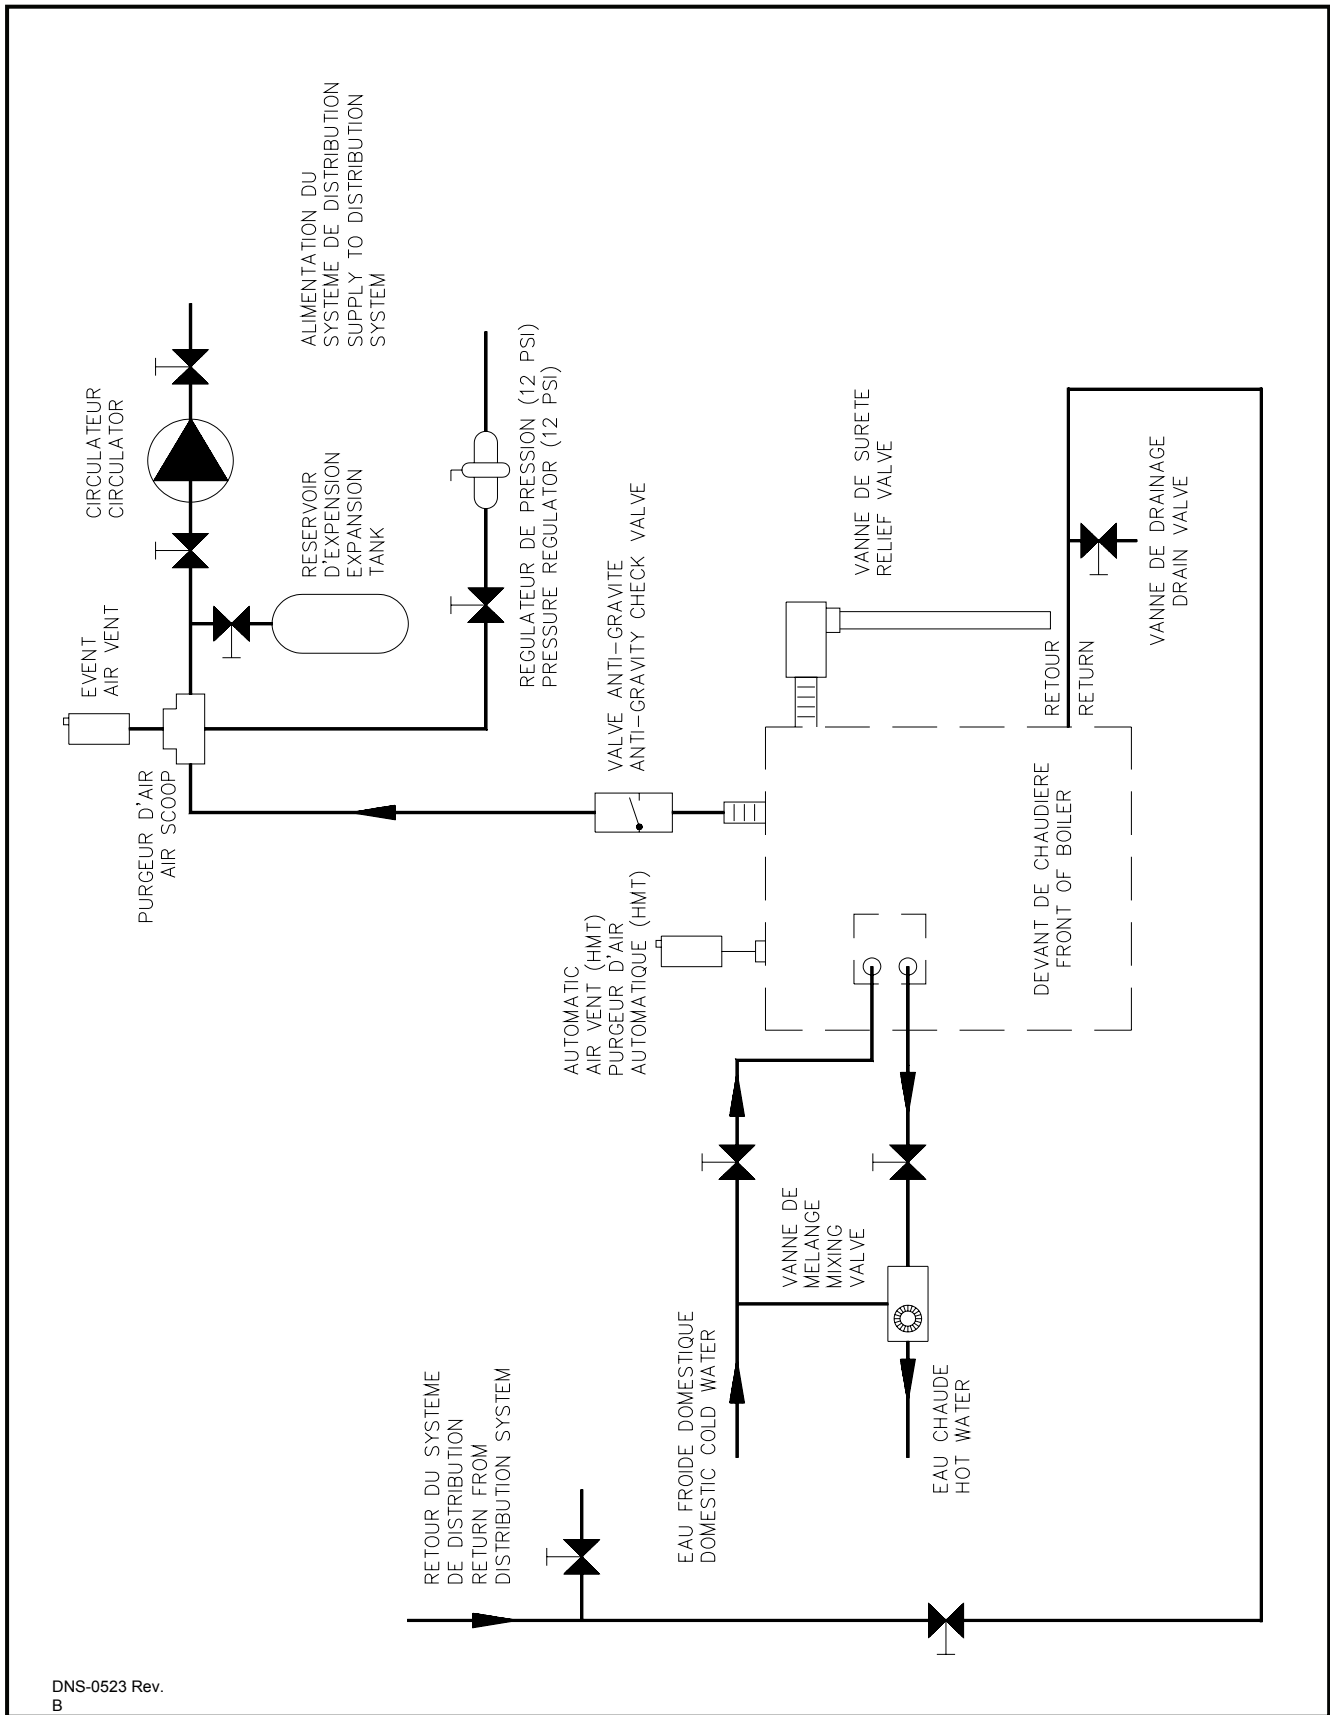

DNS-0523 Rev.  
B